

NOTE TO BUILDER:
 THESE PLANS HAVE BEEN CREATED PER YOUR REQUIREMENTS.
 DUE TO TRANSPORTATION AND CODE REQUIREMENTS, THEY
 MAY HAVE CHANGES WHICH MAY EFFECT YOUR DESIRED
 REQUIREMENTS SPACING OF FLOOR JOISTS, CEILING JOISTS,
 AND RAFTERS MAY BE INCREASED TO ACCOMMODATE
 PLUMBING PIPES AND ELECTRICAL OUTLET BOXES. PLEASE
 REVIEW THE PLANS AND IF ACCEPTABLE SIGN BELOW.

BUILDER'S SIGNATURE _____
 DATE _____

ENGINEERING #
MOUNTAIN LAUREL

DRAWN BY: _____

CHECKED BY: _____

DATE: _____

SALESMAN
B. STORTECKY

SCALE: _____

REVISION	DATE	REASON FOR REVISION
1		
2		
3		
4		
5		
6		
7		
8		

SIGNATURE
 BUILDING SYSTEMS

BUILDER: SIGNATURE BUILDING SYSTEMS
 1004 SPRINGBROOK AVENUE
 MOOSIC, PA 18507

RETAIL: LIT 11 (MOUNTAIN LAUREL)


MODEL: _____

DRAWING: _____

1ST FLOOR PLAN

SHEET: _____

3

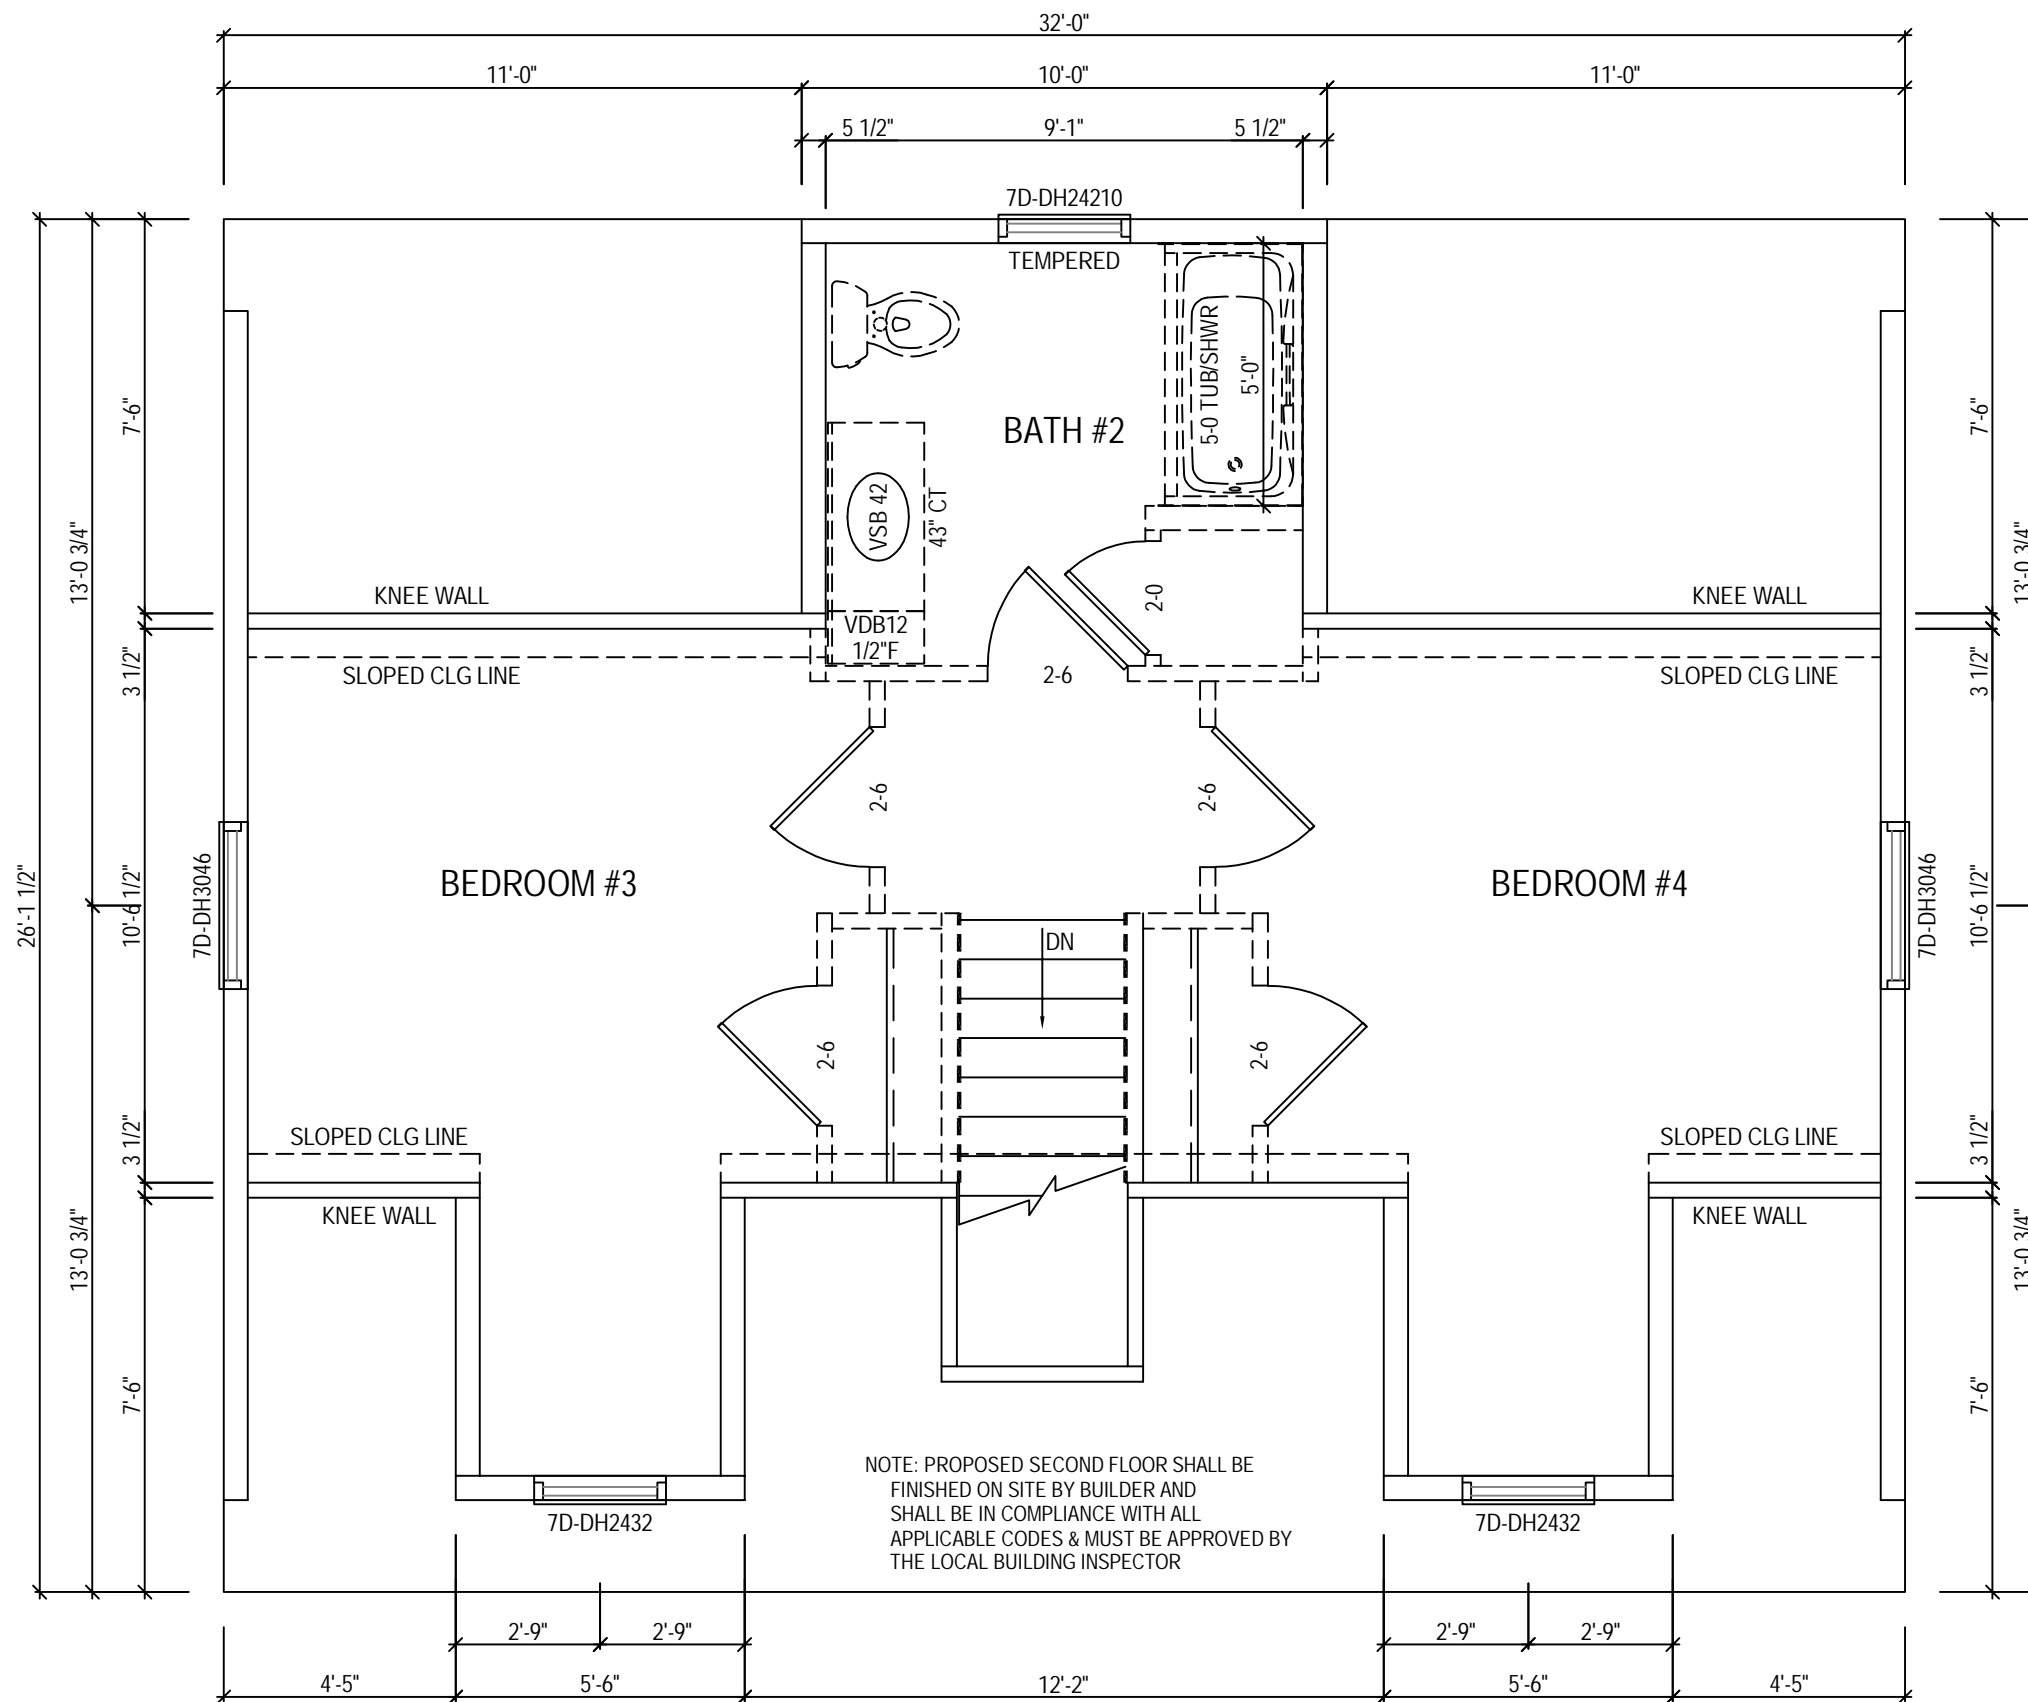


NOTE: PROPOSED SECOND FLOOR SHALL BE FINISHED ON SITE BY BUILDER AND SHALL BE IN COMPLIANCE WITH ALL APPLICABLE CODES & MUST BE APPROVED BY THE LOCAL BUILDING INSPECTOR

NOTE TO BUILDER:
 THESE PLANS HAVE BEEN CREATED PER YOUR REQUIREMENTS. DUE TO TRANSPORTATION AND CODE REQUIREMENTS, THEY MAY HAVE CHANGES WHICH MAY EFFECT YOUR DESIRED REQUIREMENTS SPACING OF FLOOR JOISTS, CEILING JOISTS, AND RAFTERS MAY BE INCREASED TO ACCOMMODATE PLUMBING PIPES AND ELECTRICAL OUTLET BOXES. PLEASE REVIEW THE PLANS AND IF ACCEPTABLE SIGN BELOW.

BUILDER'S SIGNATURE _____
 DATE _____

ENGINEERING #		MOUNTAIN LAUREL	
DRAWN BY:		----	
CHECKED BY:		----	
DATE:		----	
SALESMAN:		B. STORTECKY	
SCALE:		----	
REVISION:	DATE:	REASON FOR REVISION:	BY:
1	-	-	-
2	-	-	-
3	-	-	-
4	-	-	-
5	-	-	-
6	-	-	-
7	-	-	-
8	-	-	-
SIGNATURE BUILDING SYSTEMS — BUILDING SYSTEMS —			
SIGNATURE BUILDING SYSTEMS 1004 SPRINGBROOK AVENUE MOOSIC, PA 18507		LIT 11 (MOUNTAIN LAUREL) COUNTY	
BUILDER: _____			
MODEL: _____			
DRAWING: _____			
2ND FLOOR PLAN			
SHEET: _____			
3a			


REVISION	DATE	REASON FOR REVISION	BY
1			
2			
3			
4			
5			
6			
7			
8			

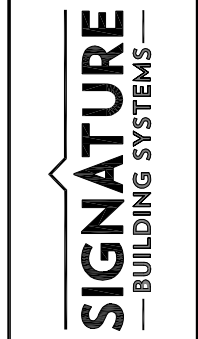

BUILDER: SIGNATURE BUILDING SYSTEMS
 1004 SPRINGBROOK AVENUE
 MOOSIC, PA 18507

RETAIL: LIT 11 (MOUNTAIN LAUREL)
 COUNTY

RIDGE VENT

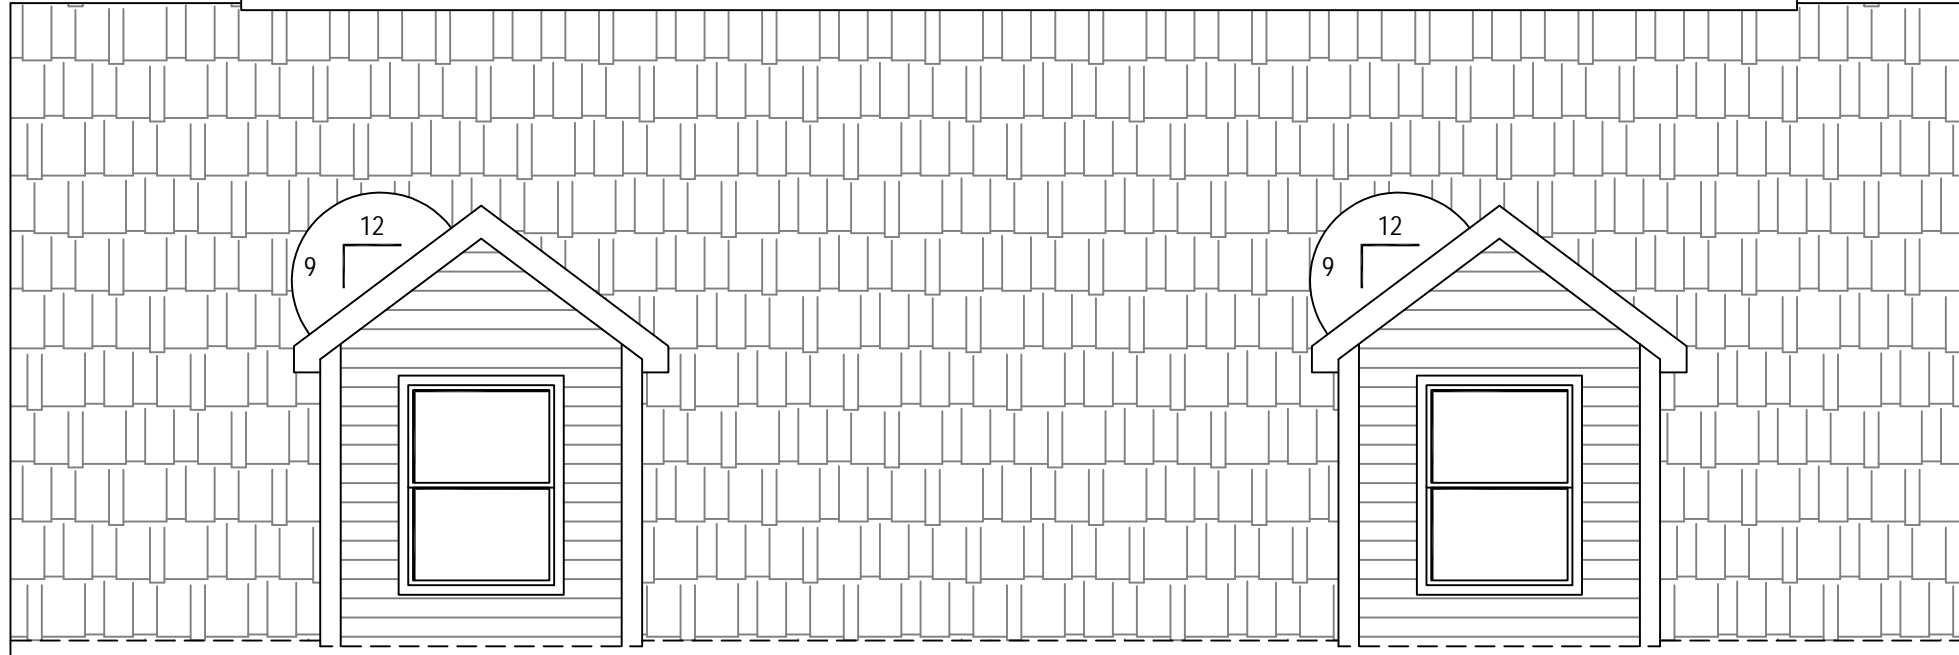

FINISHED CEILING

1'-0"


8'-0"

FINISHED FLOOR

FRONT ELEVATION

NOTE TO BUILDER:
 ELEVATION SHOWN MAY NOT BE A TRUE REPRESENTATION
 OF THE HOUSE PURCHASED. PLEASE SEE SALES ORDER
 FOR SELECTIONS CHOSEN.


BUILDERS SIGNATURE _____
 DATE _____

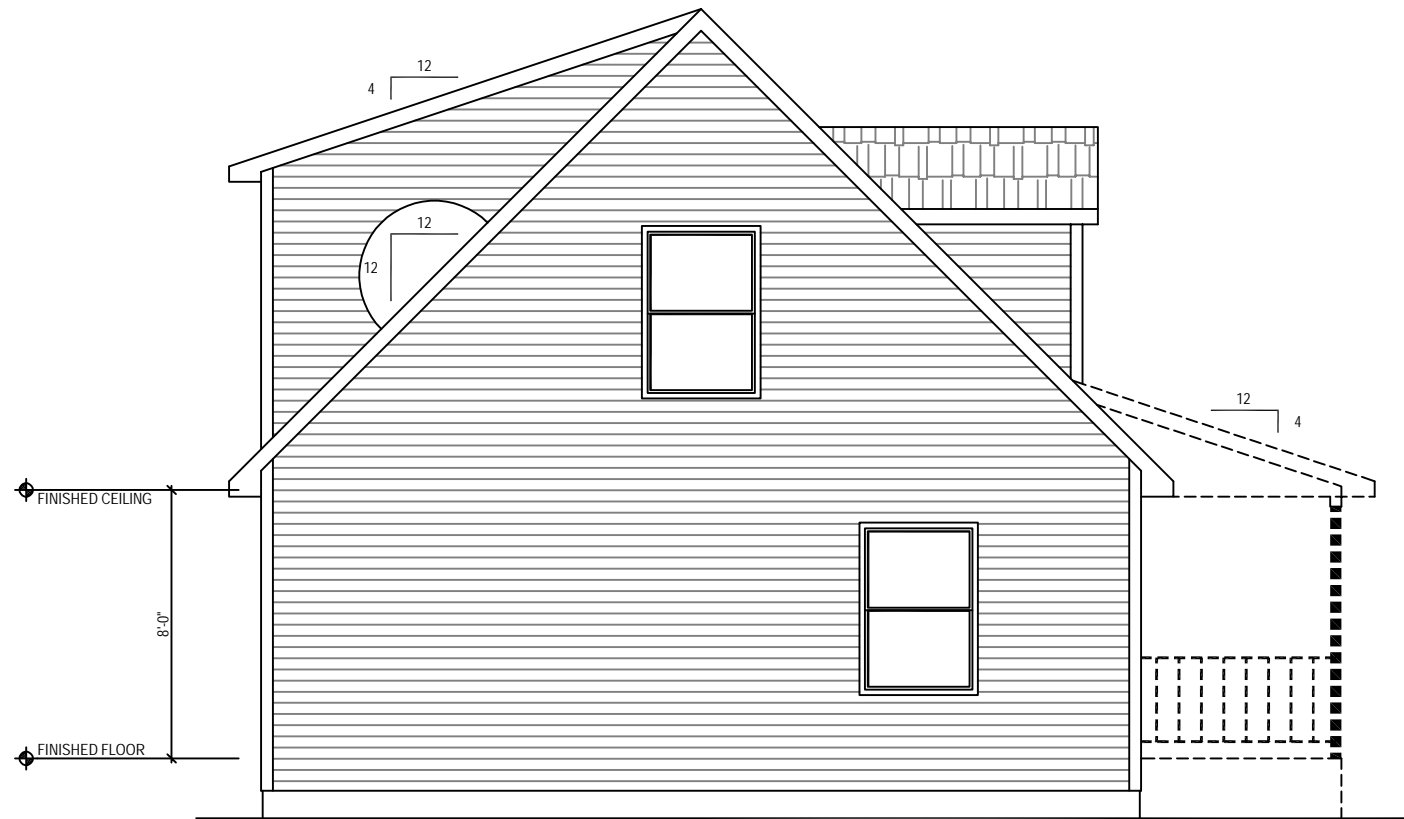

LEFT ELEVATION



RIGHT ELEVATION

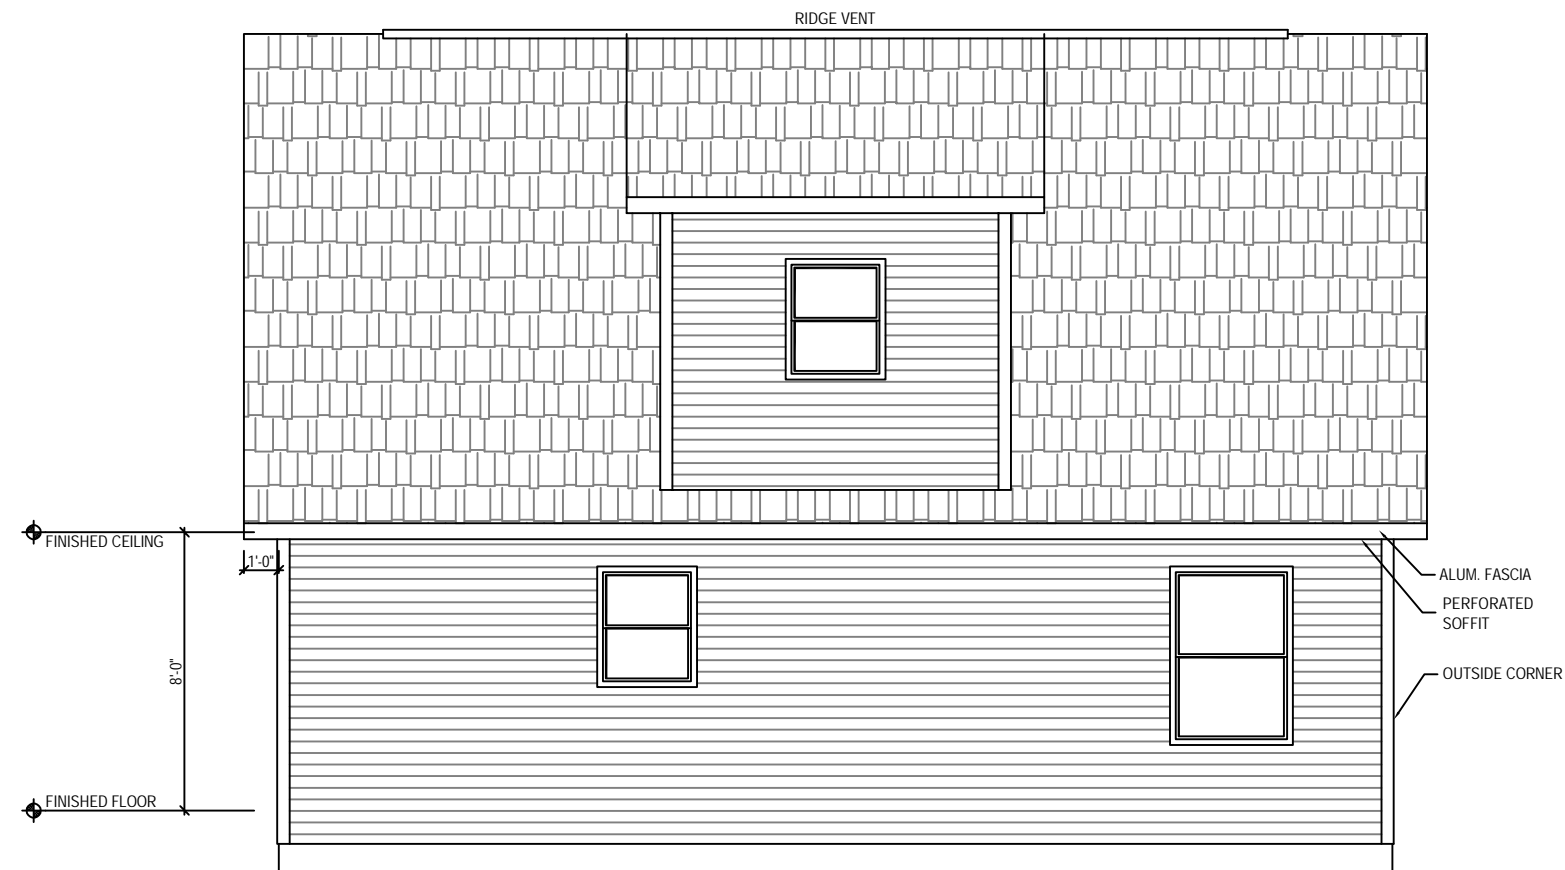

REAR ELEVATION

NOTE TO BUILDER:
ELEVATION SHOWN MAY NOT BE A TRUE REPRESENTATION
OF THE HOUSE PURCHASED. PLEASE SEE SALES ORDER
FOR SELECTIONS CHOSEN.

BUILDERS SIGNATURE _____
DATE _____

ENGINEERING #
**MOUNTAIN
LAUREL**

DRAWN BY: _____

CHECKED BY: _____

DATE: _____

SALESMAN:
B. STORTECKY

SCALE: _____

REVISION:	DATE:	REASON FOR REVISION:	BY:
1			
2			
3			
4			
5			
6			
7			
8			

SIGNATURE
BUILDING SYSTEMS

BUILDER: SIGNATURE BUILDING SYSTEMS
1004 SPRINGBROOK AVENUE
MOOSIC, PA 18507

RETAIL: LIT 11 (MOUNTAIN LAUREL)
..... COUNTY

MODEL: _____

DRAWING:
ELEVATIONS

SHEET:
5a