


ENGINEERING #  
**220178**  
 DRAWN BY: JCH CHECKED BY: XX  
 DATE: --  
 SALESMAN: PETE R.  
 MODEL: CAPE

REVISION	DATE	REASON FOR REVISION
1		
2		
3		
4		
5		
6		
7		
8		

**SIGNATURE**  
 BUILDING SYSTEMS

BUILDER: PRESERVE LAND COMPANY LLC  
 284 TERRACE ROAD  
 FRANKLIN LAKES, N.J. 07417  
 RETAIL: SPEC-1  
 NORTH CREEK NY  
 WARREN COUNTY

DRAWING: 1ST FLOOR PLAN  
 SCALE: NTS  
 SHEET: **3**

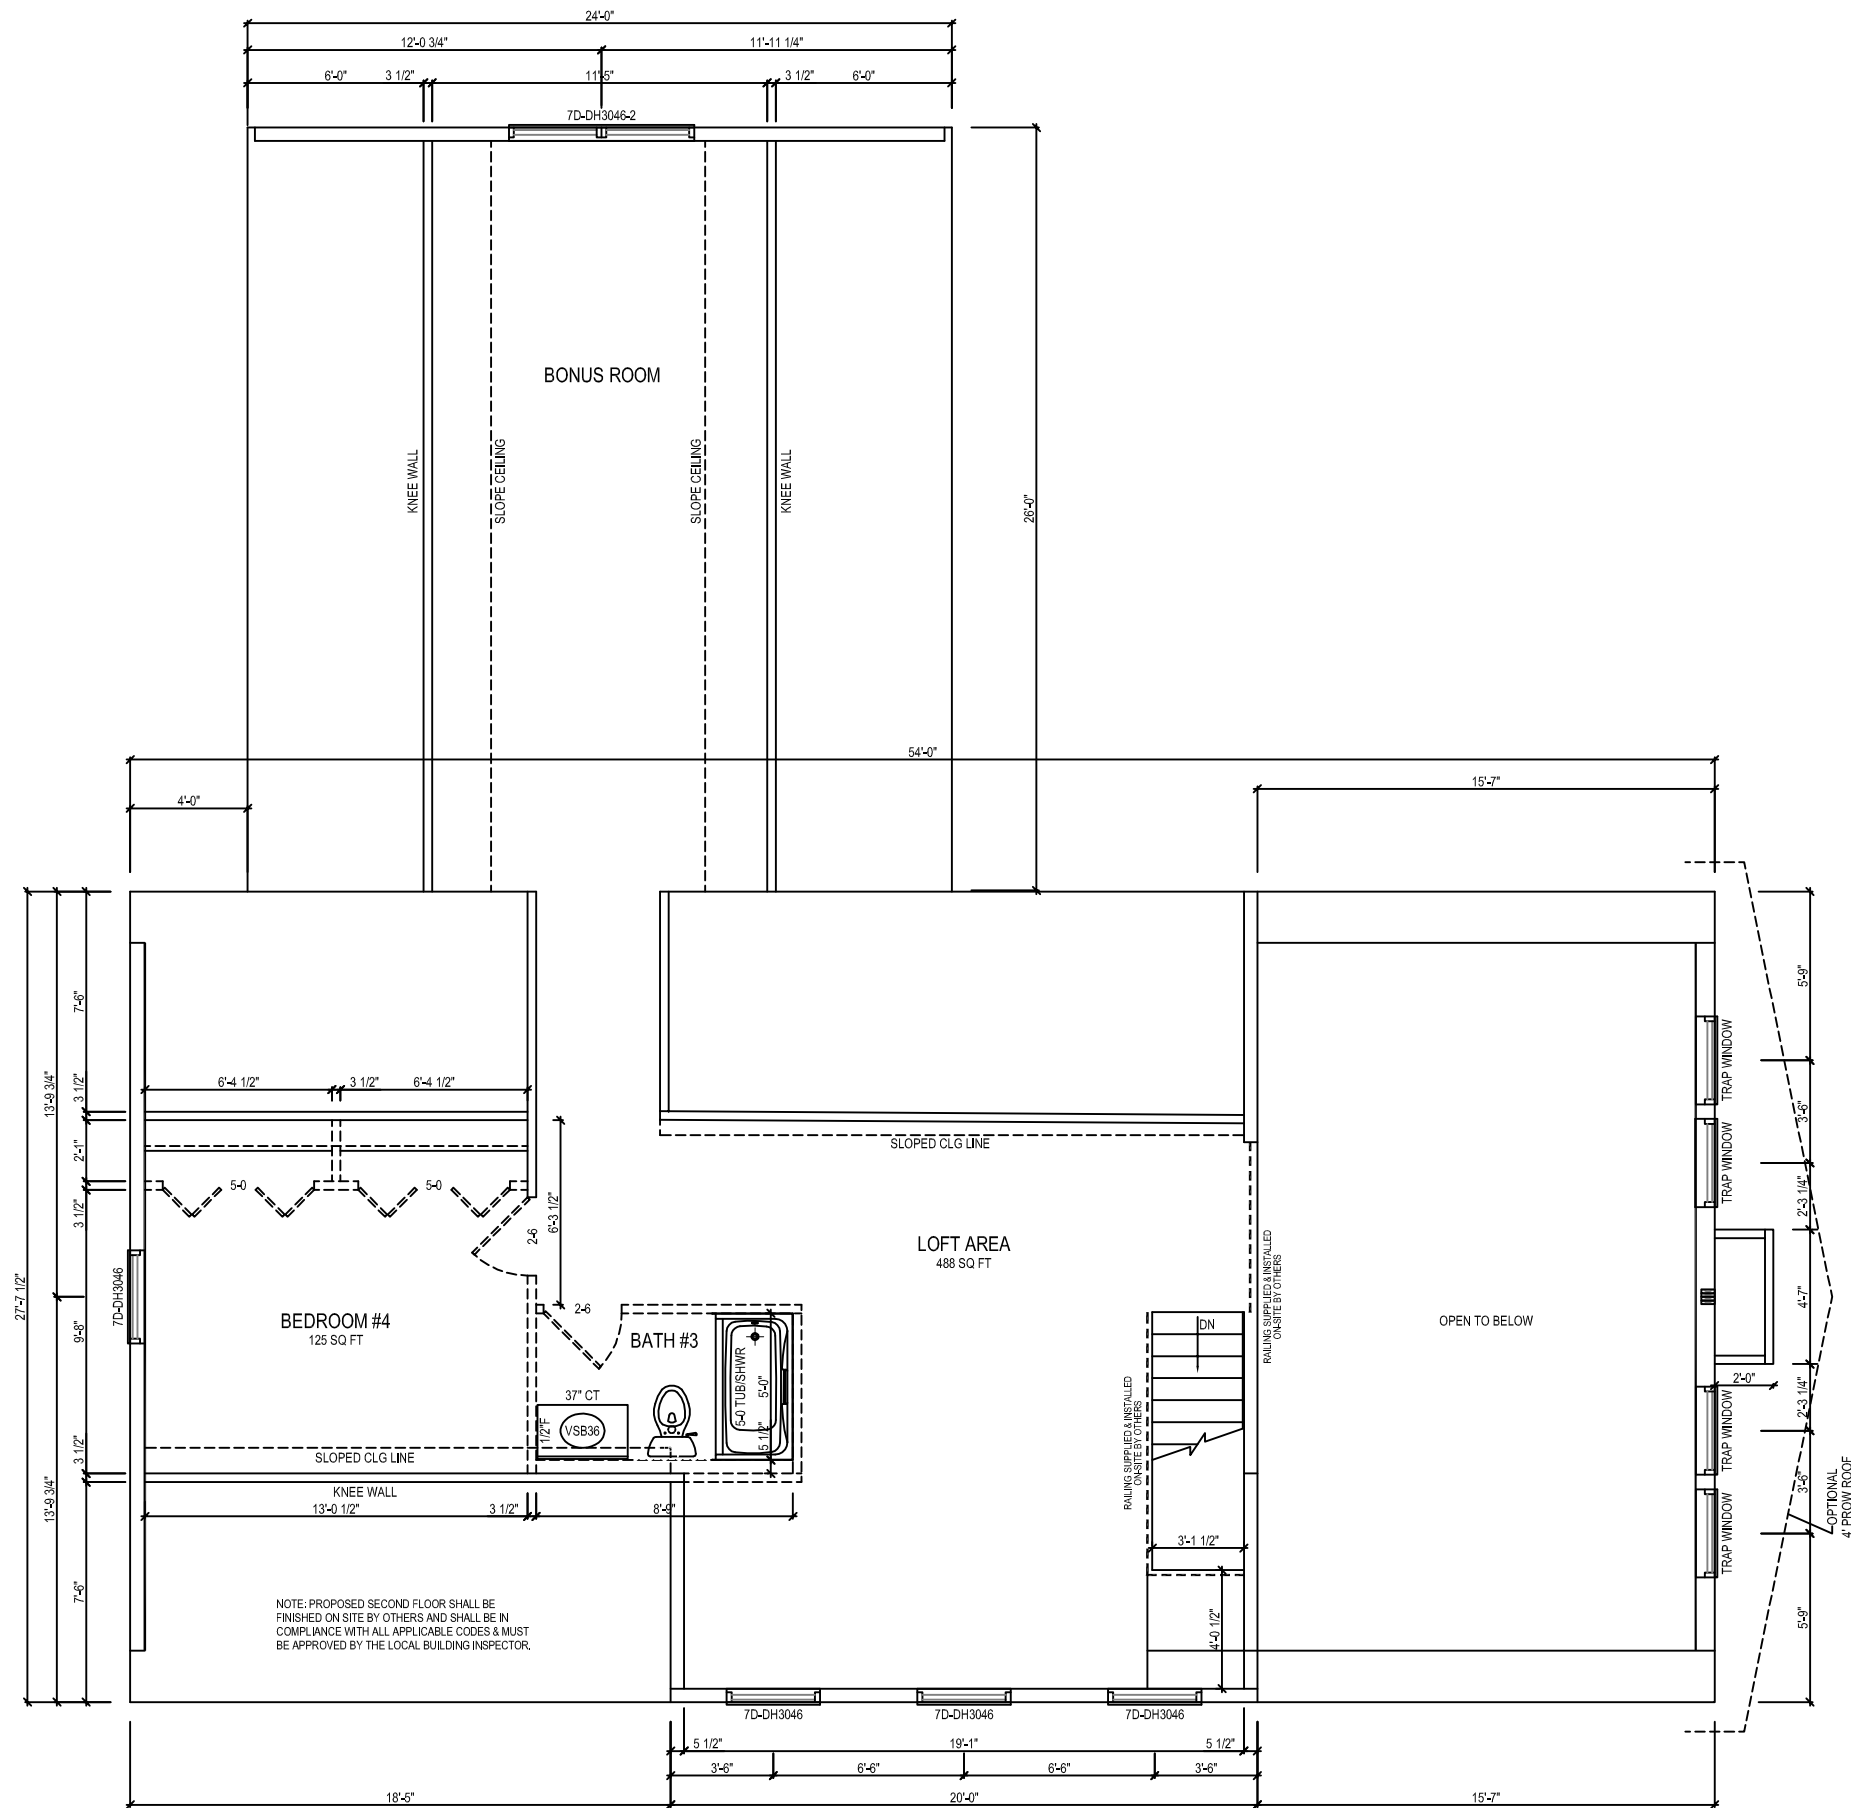

ENGINEERING #	
220178	
DRAWN BY: JCH	
CHECKED BY: XX	
DATE: --	
SALESMAN: PETE R.	
MODEL: CAPE	
REVISIONS	REASON FOR REVISION:
1	
2	
3	
4	
5	
6	
7	
8	



**BUILDER:** PRESERVE LAND COMPANY LLC  
284 TERRACE ROAD  
FRANKLIN LAKES, N.J. 07417

**RETAIL:** SPEC-1  
NORTH CREEK NY  
WARREN COUNTY

**DRAWING:** 2ND FLOOR PLAN

**SCALE:** NTS

**SHEET:**



FRONT ELEVATION




ENGINEERING #  
**220178**  
 DRAWN BY: JCH CHECKED BY: XX  
 DATE: --  
 SALESMAN: PETE R.  
 MODEL: CAPE

REVISION	DATE	REASON FOR REVISION	BY
1			
2			
3			
4			
5			
6			
7			
8			

**SIGNATURE**  
 BUILDING SYSTEMS

BUILDER: PRESERVE LAND COMPANY LLC  
 284 TERRACE ROAD  
 FRANKLIN LAKES, N.J. 07417  
 RETAIL: SPEC-1  
 NORTH CREEK NY  
 WARREN COUNTY

DRAWING: FRONT ELEVATION  
 SCALE: NTS  
 SHEET: **5**

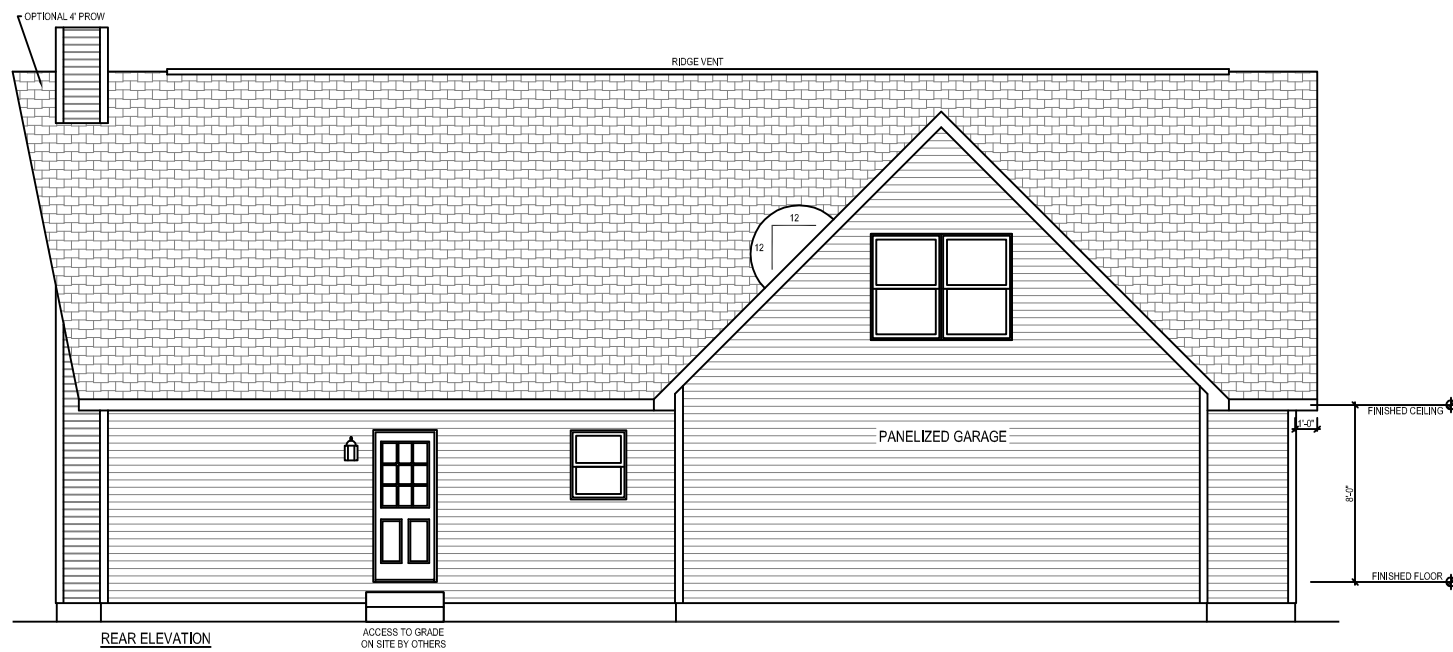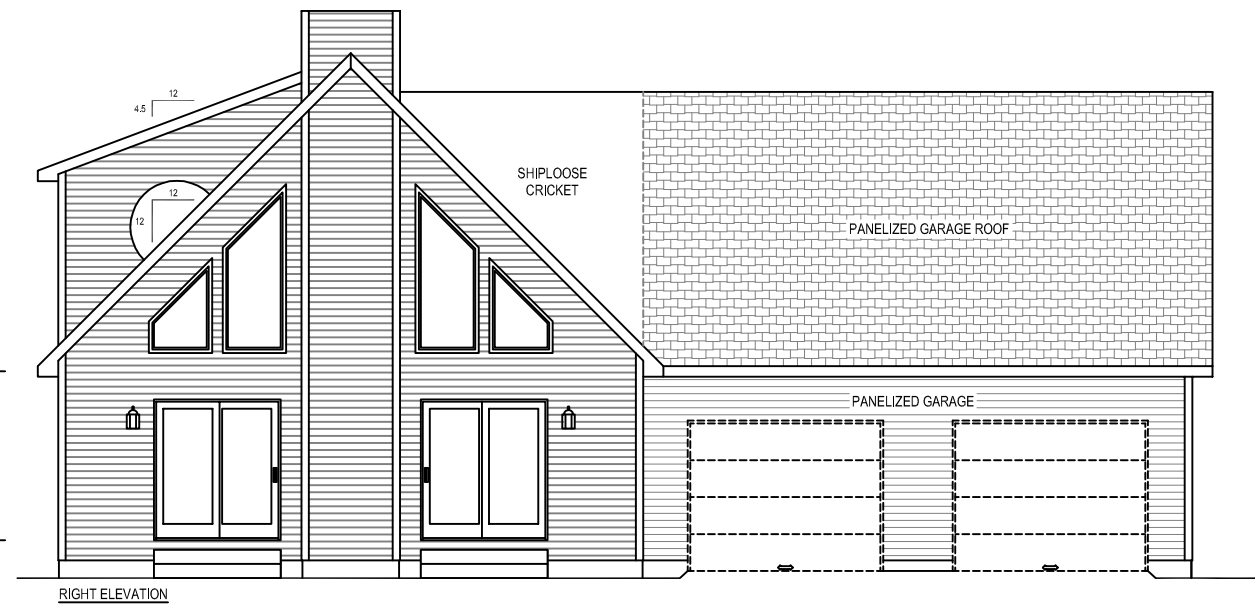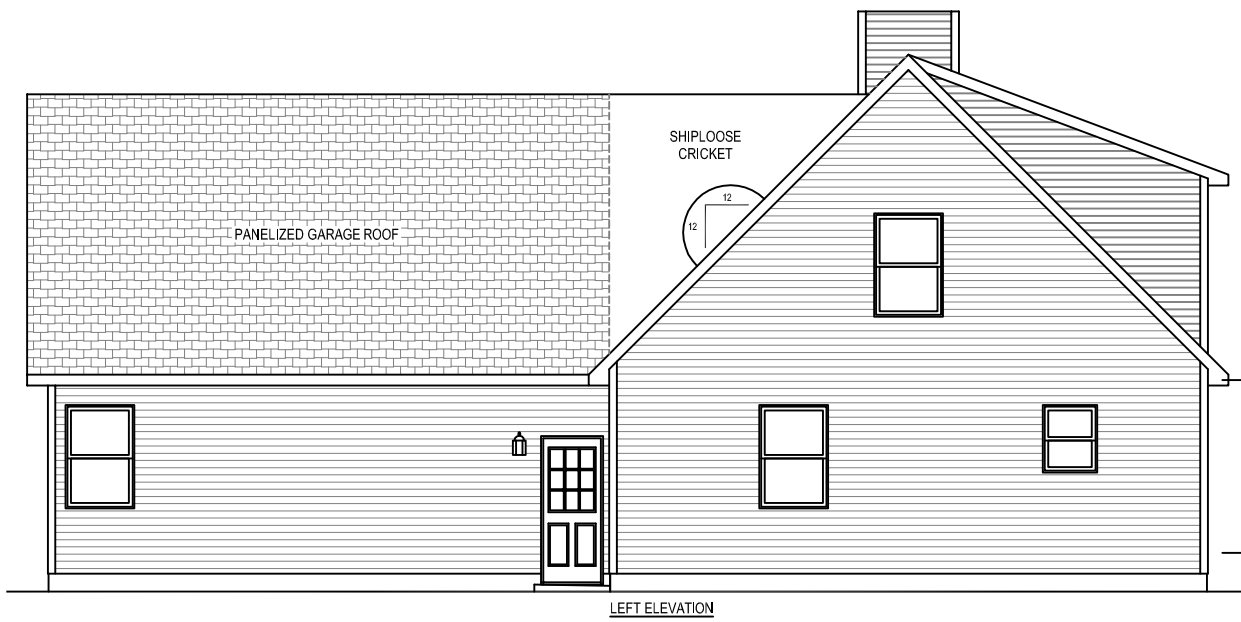

ENGINEERING #

220178

DRAWN BY: CHECKED BY:

JCH XX

DATE: --

SALESMAN:

PETE R.

MODEL:

CAPE

REVISIONS	DATE	REASON FOR REVISION
1		
2		
3		
4		
5		
6		
7		
8		

**SIGNATURE**  
— BUILDING SYSTEMS —

BUILDER:  
PRESERVE LAND COMPANY LLC  
284 TERRACE ROAD  
FRANKLIN LAKES, N.J. 07417

RETAIL:  
SPEC-1  
NORTH CREEK NY  
WARREN COUNTY

DRAWING:

ELEVATIONS

SCALE:

NTS

SHEET:

5a